

1

ENTRY GARDEN PLANT PALETTE

BOTANICAL NAME PERENNIALS

ARCTOSTAPHYOS UVA-URSI
ASCLEPIAS TUBEROSA
GERANIUM MACULATUM
LIATRIS SPICATA
PHLOX SUBULATA

COMMON NAME

BEARBERRY
BUTTERFLYWEED
WILD GERANIUM
BLAZING STAR
MOSS PHLOX

GRASSES

ERAGROSTIS SPECTABILIS
SPOROBOLUS HETEROLEPIS

PURPLE LOVEGRASS
PRAIRIE DROPSEED

SHRUBS

KALMIA LATIFOLIA 'SARAH'
CORNUS ALBA 'IVORY HALO'
CEANOTHUS AMERICANUS

'SARAH' MOUNTAIN LAUREL
'IVORY HALO' TATARIAN DOGWOOD
NEW JERSEY TEA

4

NATIVE MEADOW PLANT PALETTE

BOTANICAL NAME (COMMON NAME)

ACHILLEA MILLEFOLIUM (COMMON YARROW)
ASCLEPIAS INCARNATA (SWAMP MILKWEED)
ASCLEPIAS SYRIACA (COMMON MILKWEED)
CHAMAECRISTA FASCICULATA (PARTRIDGE PEA)
COREOPSIS LANCEOLATA (LANCELEAF TICKSEED)
ECHINACEA PURPUREA (PURPLE CONEFLOWER)
ERAGROSTIS SPECTABILIS (PURPLE LOVE GRASS)
ERYNGIUM YUCCIFOLIUM (RATTLESNAKE MASTER)
EUPATORIUM PERFOLIATUM (COMMON BONESET)
HELIOPSIS HELIANTHOIDES (FALSE SUNFLOWER)
LIATRIS SPICATA (DENSE BLAZING STAR)
LOBELIA SIPHILITICA (BLUE LOBELIA)
MONARDA FISTULOSA (WILD BERGAMOT)
MONARDA PUNCTATA (SPOTTED HORSEMINT)
PENSTEMON DIGITALIS (FOXGLOVE BEARDTONGUE)
PENSTEMON HIRSUTUS (HAIRY BEARDTONGUE)
RUDBECKIA HIRTA (BLACK-EYED SUSAN)
RUDBECKIA LACINIATA (CUTLEAF CONEFLOWER)
SCHIZACHYRIUM SCOPARIUM (LITTLE BLUESTEM)
SOLIDAGO JUNCEA (EARLY GOLDENROD)
SOLIDAGO NEMORALIS (GRAY GOLDENROD)
SORGHASTRUM NUTANS (INDIANGRASS)
SYMPHYOTRICHUM LAEVE (SMOOTH ASTER)
TRADESCANTIA OHIENSIS (OHIO SPIDERWORT)
ZIZIA AUREA (GOLDEN ALEXANDER)

% of Mix


4.00%
0.50%
0.50%
6.00%
5.00%
6.00%
4.00%
3.50%
0.50%
1.00%
3.00%
1.00%
4.00%
5.00%
2.00%
2.00%
2.00%
2.00%
19.00%
2.00%
7.00%
4.50%
6.00%
1.00%
4.00%

KEVIN VER PAULT MEMORIAL PARK

KEY

- 1 RELOCATE PARK ACCESS DRIVEWAY NORTH (IMPROVED VISIBILITY)
- 2 EXPAND AND PAVE EXISTING PARKING LOT (32 SPACES)
- 3 PROPOSED ENTRANCE & NATIVE ENTRY GARDENS
- 4 REMOVE EXISTING PARKING LOT DRIVEWAY & ESTABLISH NATIVE MEADOW (W/ EDUCATIONAL SIGNAGE)
- 5 EXISTING SCREENING TREES TO REMAIN

SUFFOLK TECHNOLOGY PARK

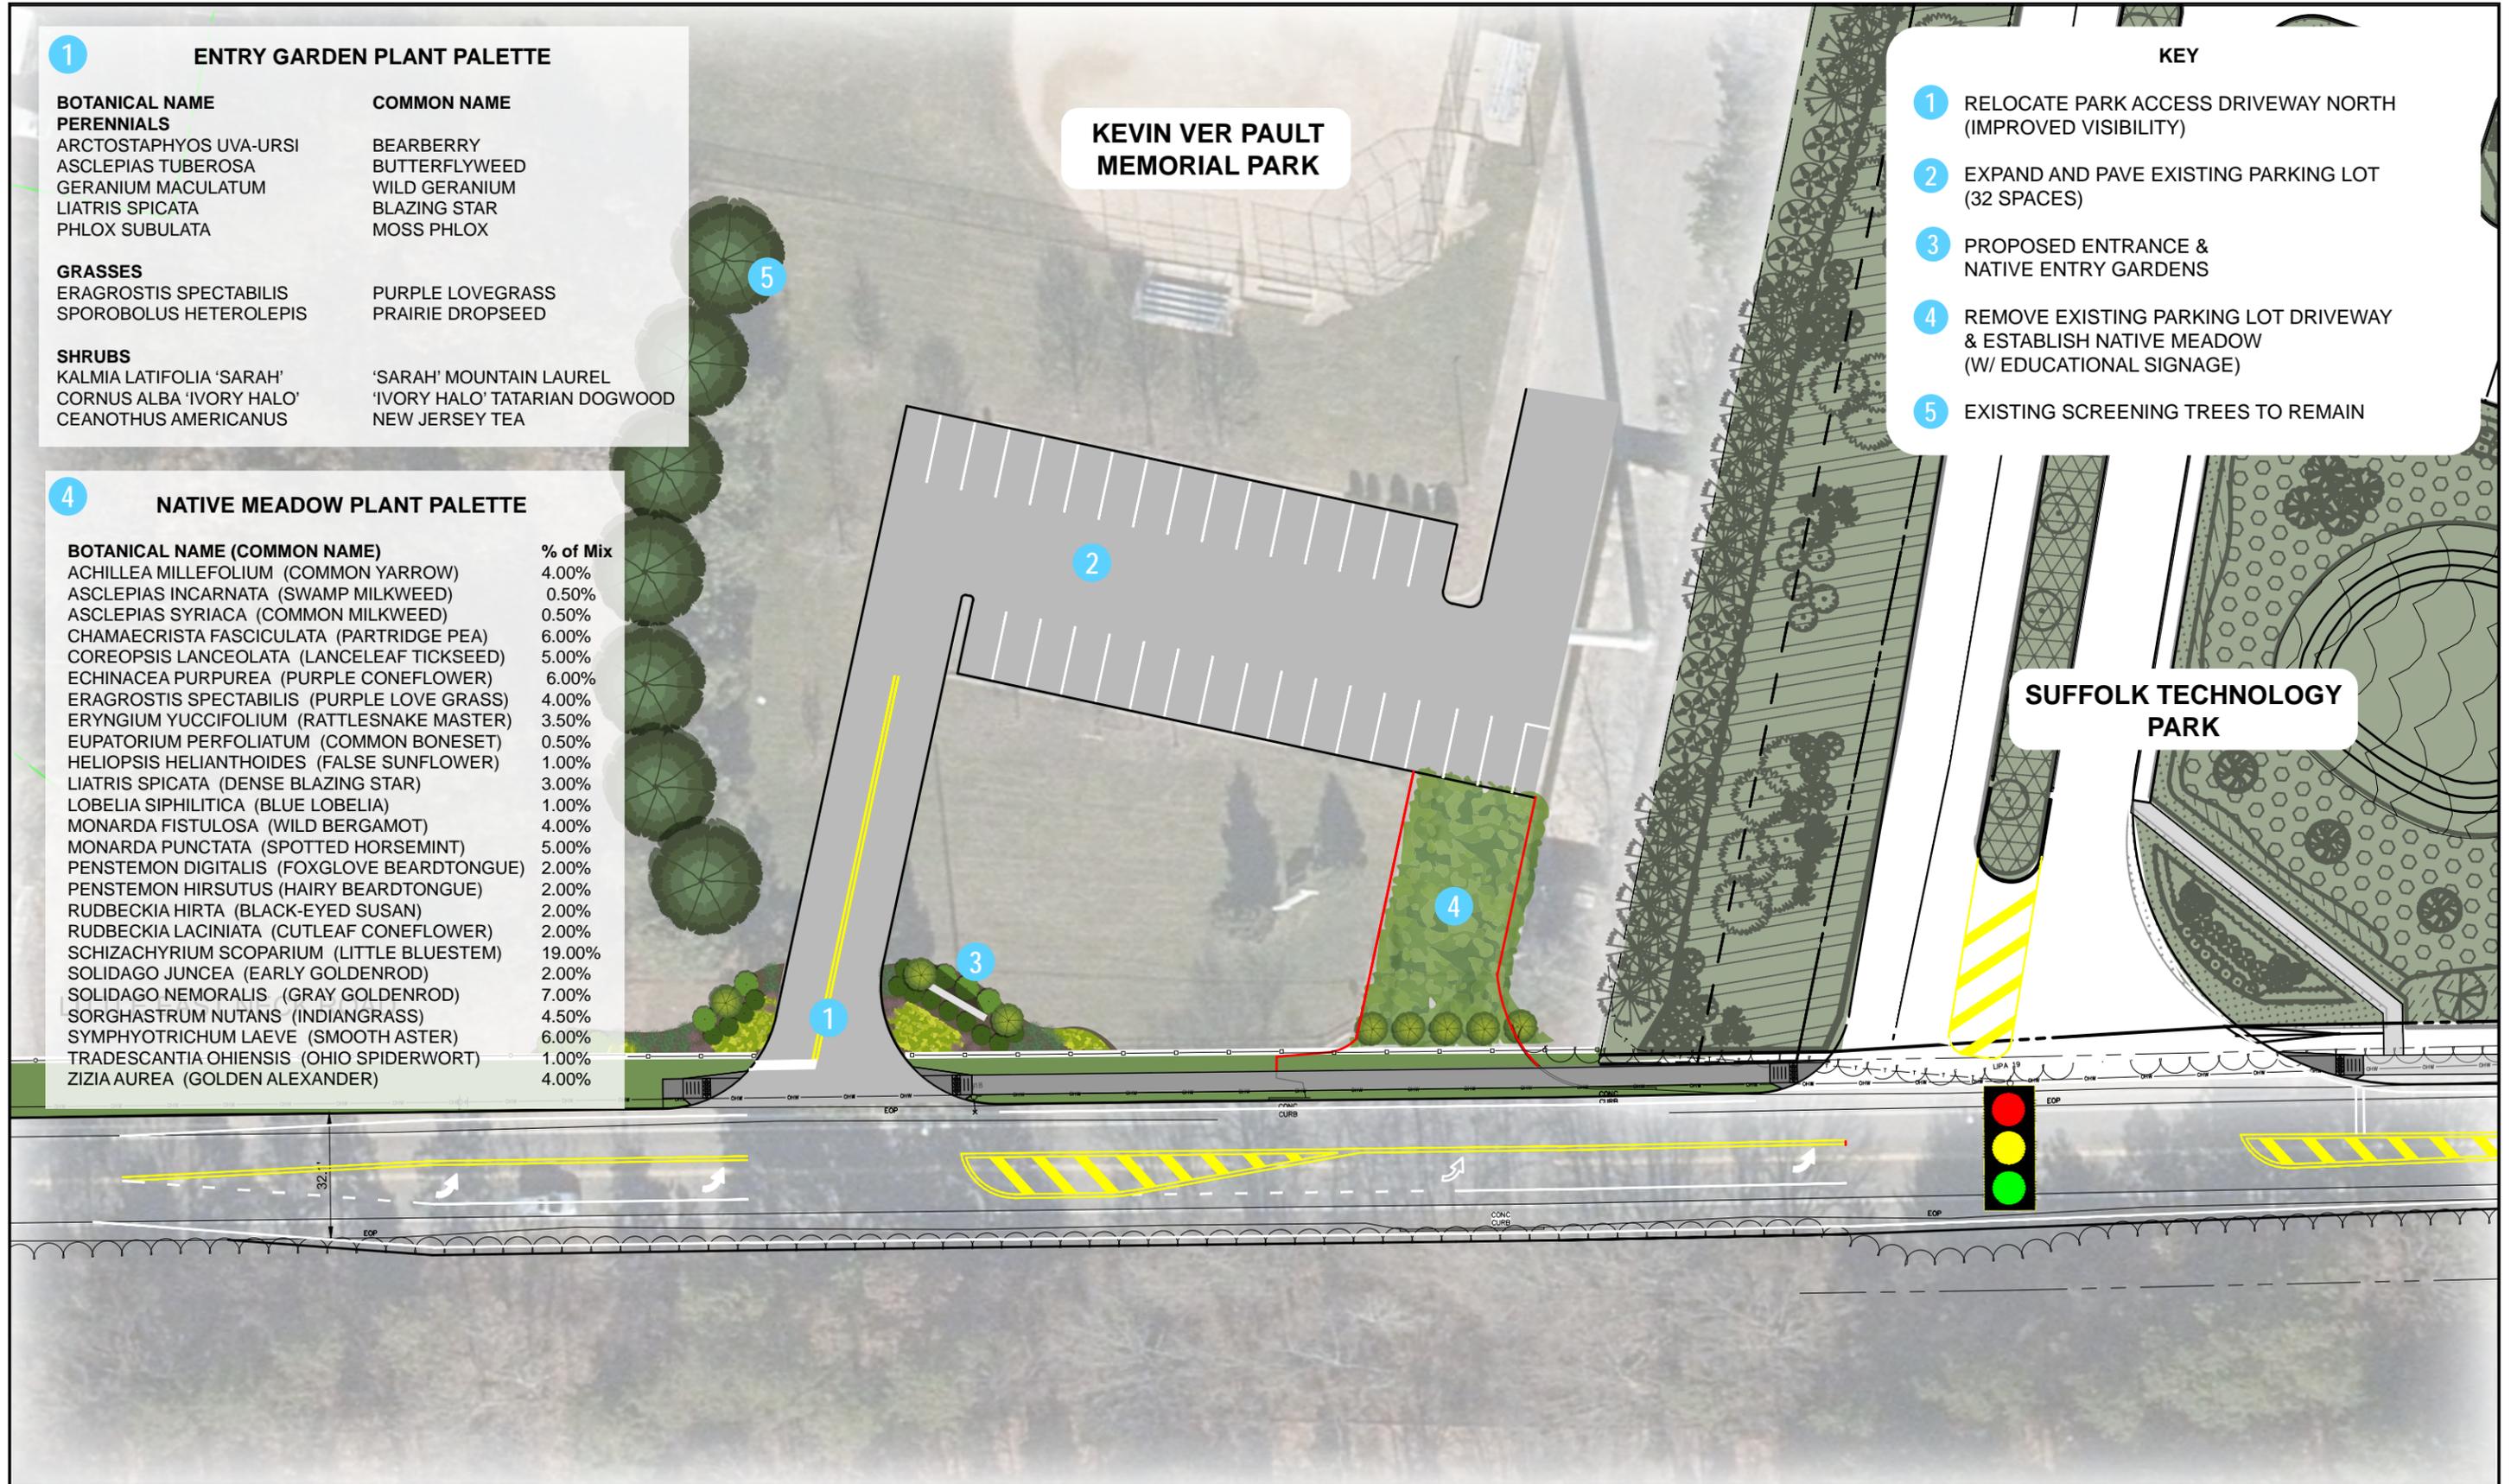

No.	DATE	REVISION	BY:

SEAL: _____
 DATE: _____
 BY: _____

THIS DOCUMENT IS THE SOLE PROPERTY OF NHP ENGINEERS & SURVEYORS, PLLC. AND HAS BEEN PREPARED AND DISSEMINATED FOR THE SOLE USE OF OUR CLIENT. THIS DOCUMENT AND ANY DATA, CALCULATIONS, ESTIMATES OR DEPICTIONS CONTAINED HEREIN MAY NOT BE UTILIZED BY ANY THIRD PARTY WITHOUT PRIOR WRITTEN CONSENT OF NHP ENGINEERS & SURVEYORS, PLLC, WHICH ASSUMES NO RISK OF LOSS OR LIABILITY RESULTING FROM ANY UNAUTHORIZED USE OR RELIANCE BY ANY THIRD PARTY.

CONSULTANT:



NELSON + POPE

engineers • architects • surveyors

70 Maxess Road, Melville, NY 11747 • 631.427.5665 • nelsonpoppe.com

CLIENT:

BRISTOL GROUP, LLC
 350 SANSOME STREET, SUITE 900
 SAN FRANCISCO, CA 94104

DWN. BY: _____
 CHK'D BY: JD
 DATE: JULY 2024
 JOB No.: STANO
 CADD: Basemap_Design
 SCALE: NTS

DRAWING TITLE:

CONCEPTUAL PARK ACCESS RELOCATION PLAN

LITTLE EAST NECK ROAD
 WHEATLEY HEIGHTS, TOWN OF BABYLON

DRAWING NUMBER:

CP-1

SHEET: 1 OF 1