
APPENDIX N-3

KEY MAP AND CROSS SECTIONS

Prepared by Nelson + Pope-July 2024

KEY

X ——— X SECTION ELEVATION



ZONE: A RESIDENCE
USE: PUBLIC PARK

ZONE: SC SENIOR CITIZEN MR
USE: APARTMENT COMPLEX

ZONE: A RESIDENCE
USE: SCWA PUMP STATION

WAREHOUSE 1
(175,881 SF)

WAREHOUSE 2
(229,160 SF)

WAREHOUSE 3
(247,360 SF)

WAREHOUSE 4
(200,560 SF)

WAREHOUSE 6
(164,650 SF)

WAREHOUSE 7
(141,700 SF)

WAREHOUSE 8
(125,680 SF)

WAREHOUSE 5A
(166,240 SF)

WAREHOUSE 5B
(166,240 SF)

PROP. LOT 2
±11.28 AC


PROP. LOT 2
±11.28 AC

LITTLE EAST NECK ROAD
(355' WIDE R.O.W.)
(ASPHALT PAVEMENT)
TRUCK TRAILER
TRUCK TRAILER

NORTH 28TH STREET
(60' WIDE R.O.W.)
(ASPHALT PAVEMENT)
TRUCK TRAILER


M.T.A. (L.I.R.R.)

LONG ISLAND AVENUE

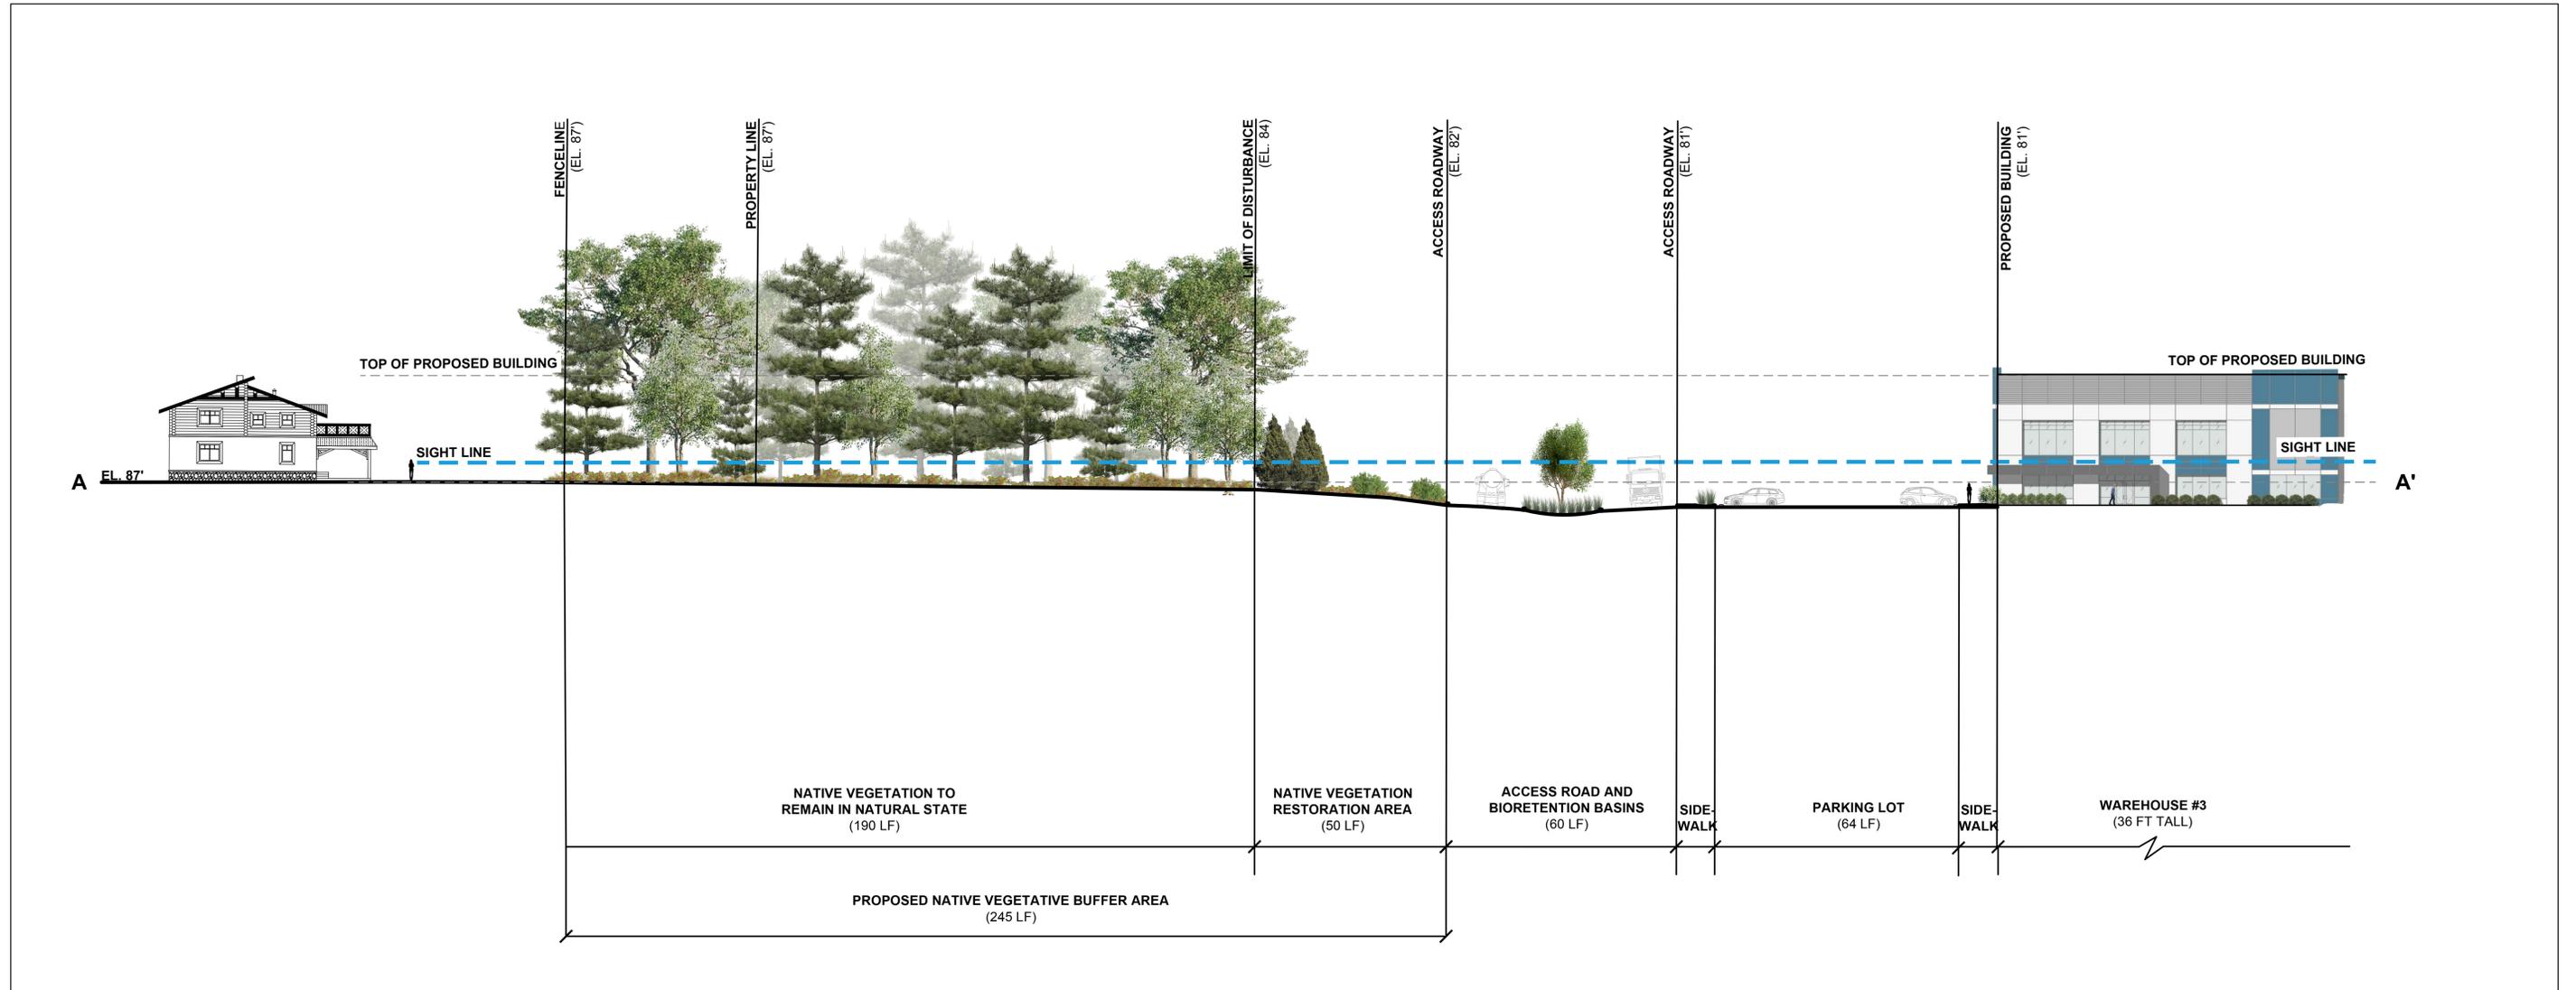

SECTION ELEVATION
A-A'

NO.	DATE	REVISIONS	BY:
SECTION ELEVATION A-A' FOR SUFFOLK TECHNOLOGY PARK SITUATED AT WHEATLEY HEIGHTS TOWN OF BABYLON, SUFFOLK COUNTY, NEW YORK			PROJECT NO.: 21022 DRAWN BY: CC CHECKED BY: RS/RP DATE: JULY 2024 SCALE: 1" = 20' FILE NO.: - CADD: 21022_SECTIONELEVATION
 NELSON + POPE <i>engineers • architects • surveyors</i> 70 Maxess Road, Melville, NY 11747 • 631.427.5665 • nelsonpoppe.com			DRAWING NO.: S-101 SHEET NO.: 1 OF 1
L.A. SEAL AND SIGNATURE			

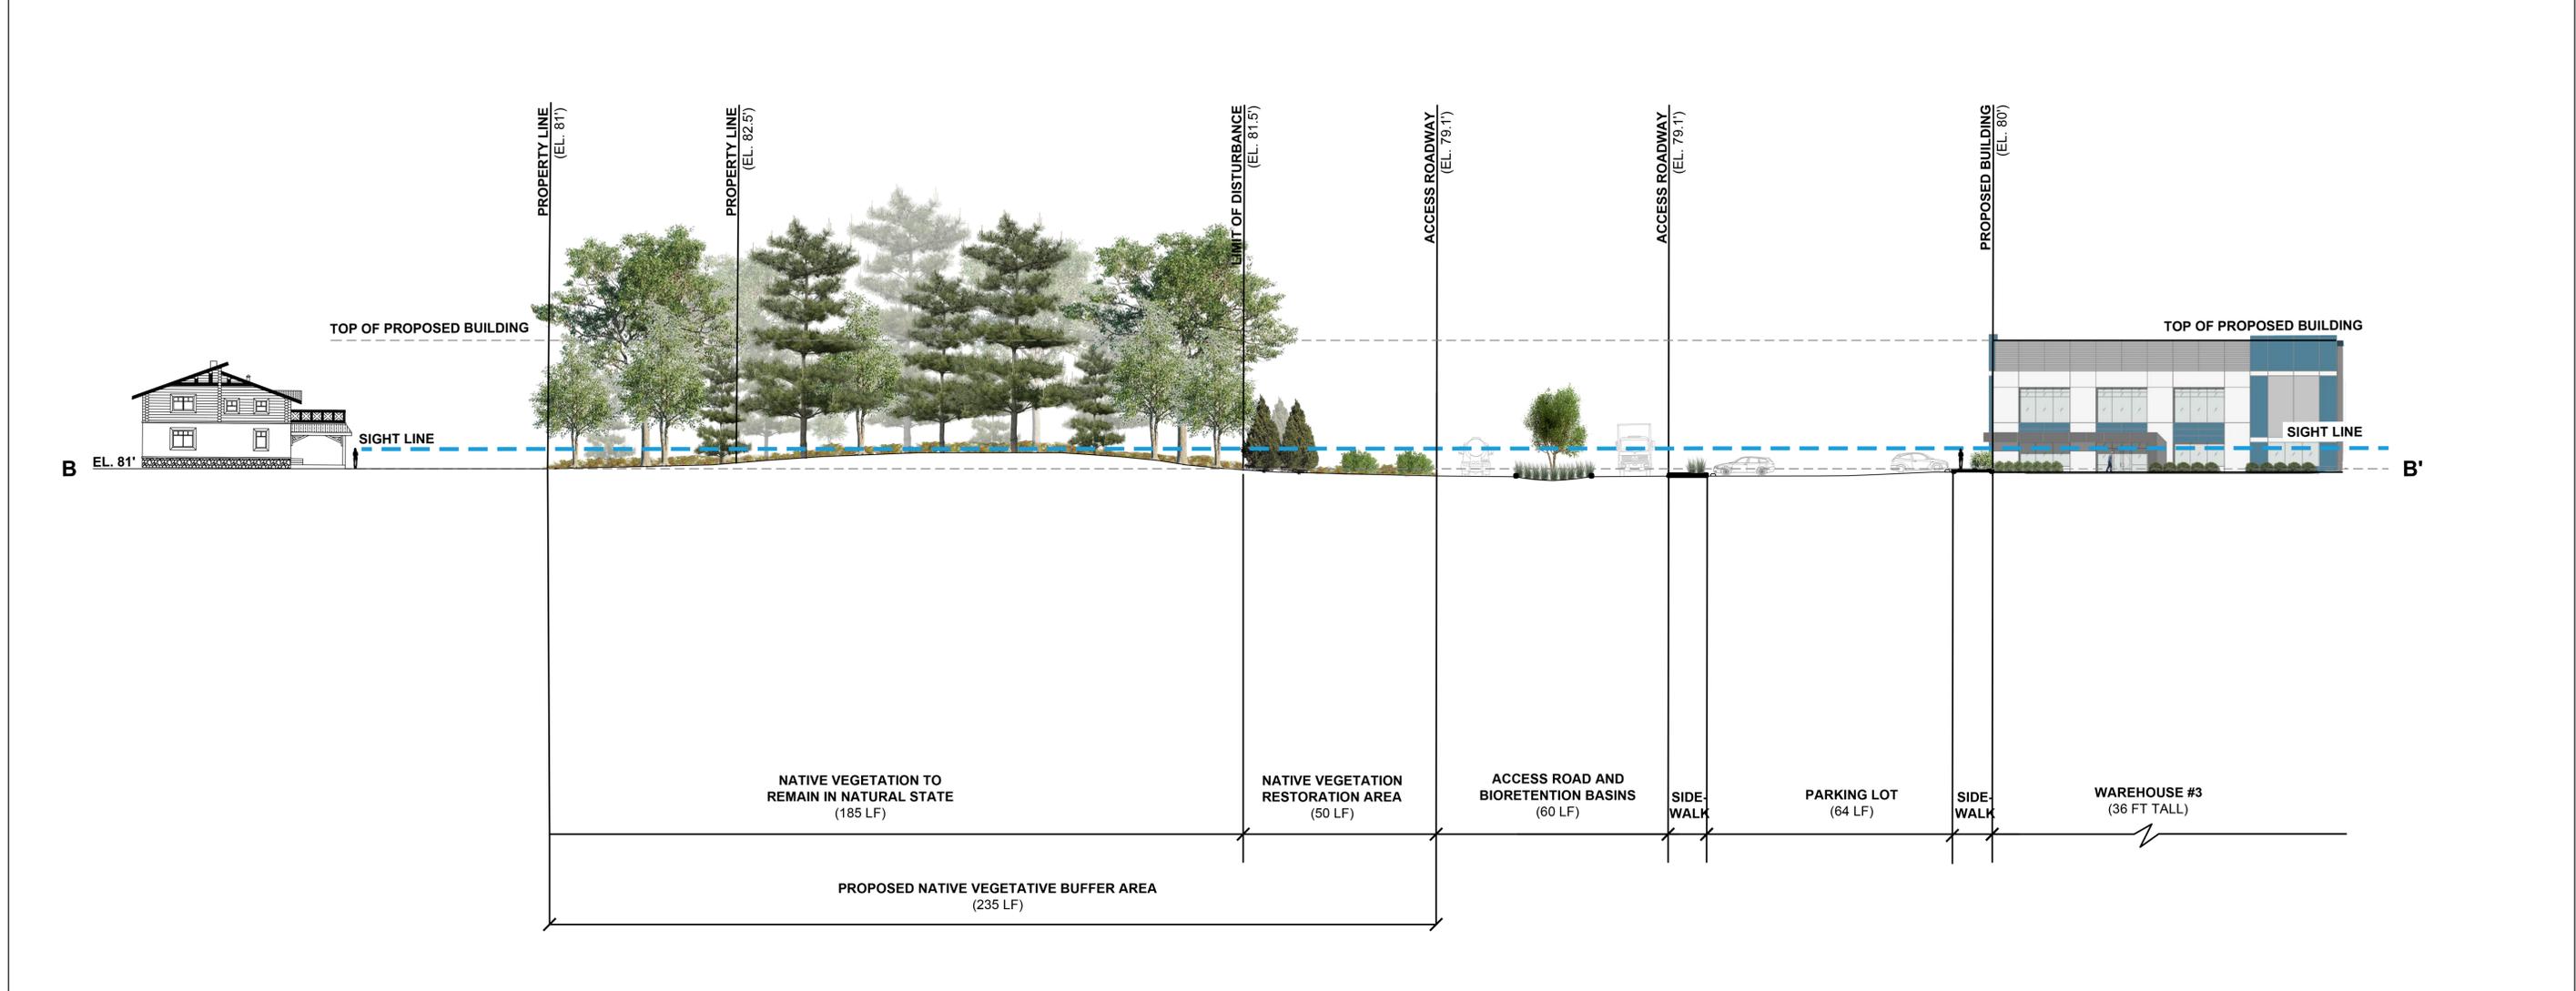

SECTION ELEVATION
B-B'

NO.	DATE	REVISIONS	BY:
<p>SECTION ELEVATION B-B'</p> <p>FOR</p> <p>SUFFOLK TECHNOLOGY PARK</p> <p>SITUATED AT</p> <p>WHEATLEY HEIGHTS</p> <p>TOWN OF BABYLON, SUFFOLK COUNTY, NEW YORK</p>			<p>PROJECT NO.: 21022</p> <p>DRAWN BY: CC</p> <p>CHECKED BY: RS/RP</p> <p>DATE: JULY 2024</p> <p>SCALE: 1" = 20'</p> <p>FILE NO.: -</p> <p>CADD: 21022_SECTIONELEVATION</p>
<p>L.A. SEAL AND SIGNATURE</p>			<p>NELSON+POPE</p> <p>engineers • architects • surveyors</p> <p>70 Maxess Road, Melville, NY 11747 • 631.427.5665 • nelsonpoppe.com</p>
<p>DRAWING NO.: S-102</p>			<p>SHEET NO.: 2 of 2</p>